


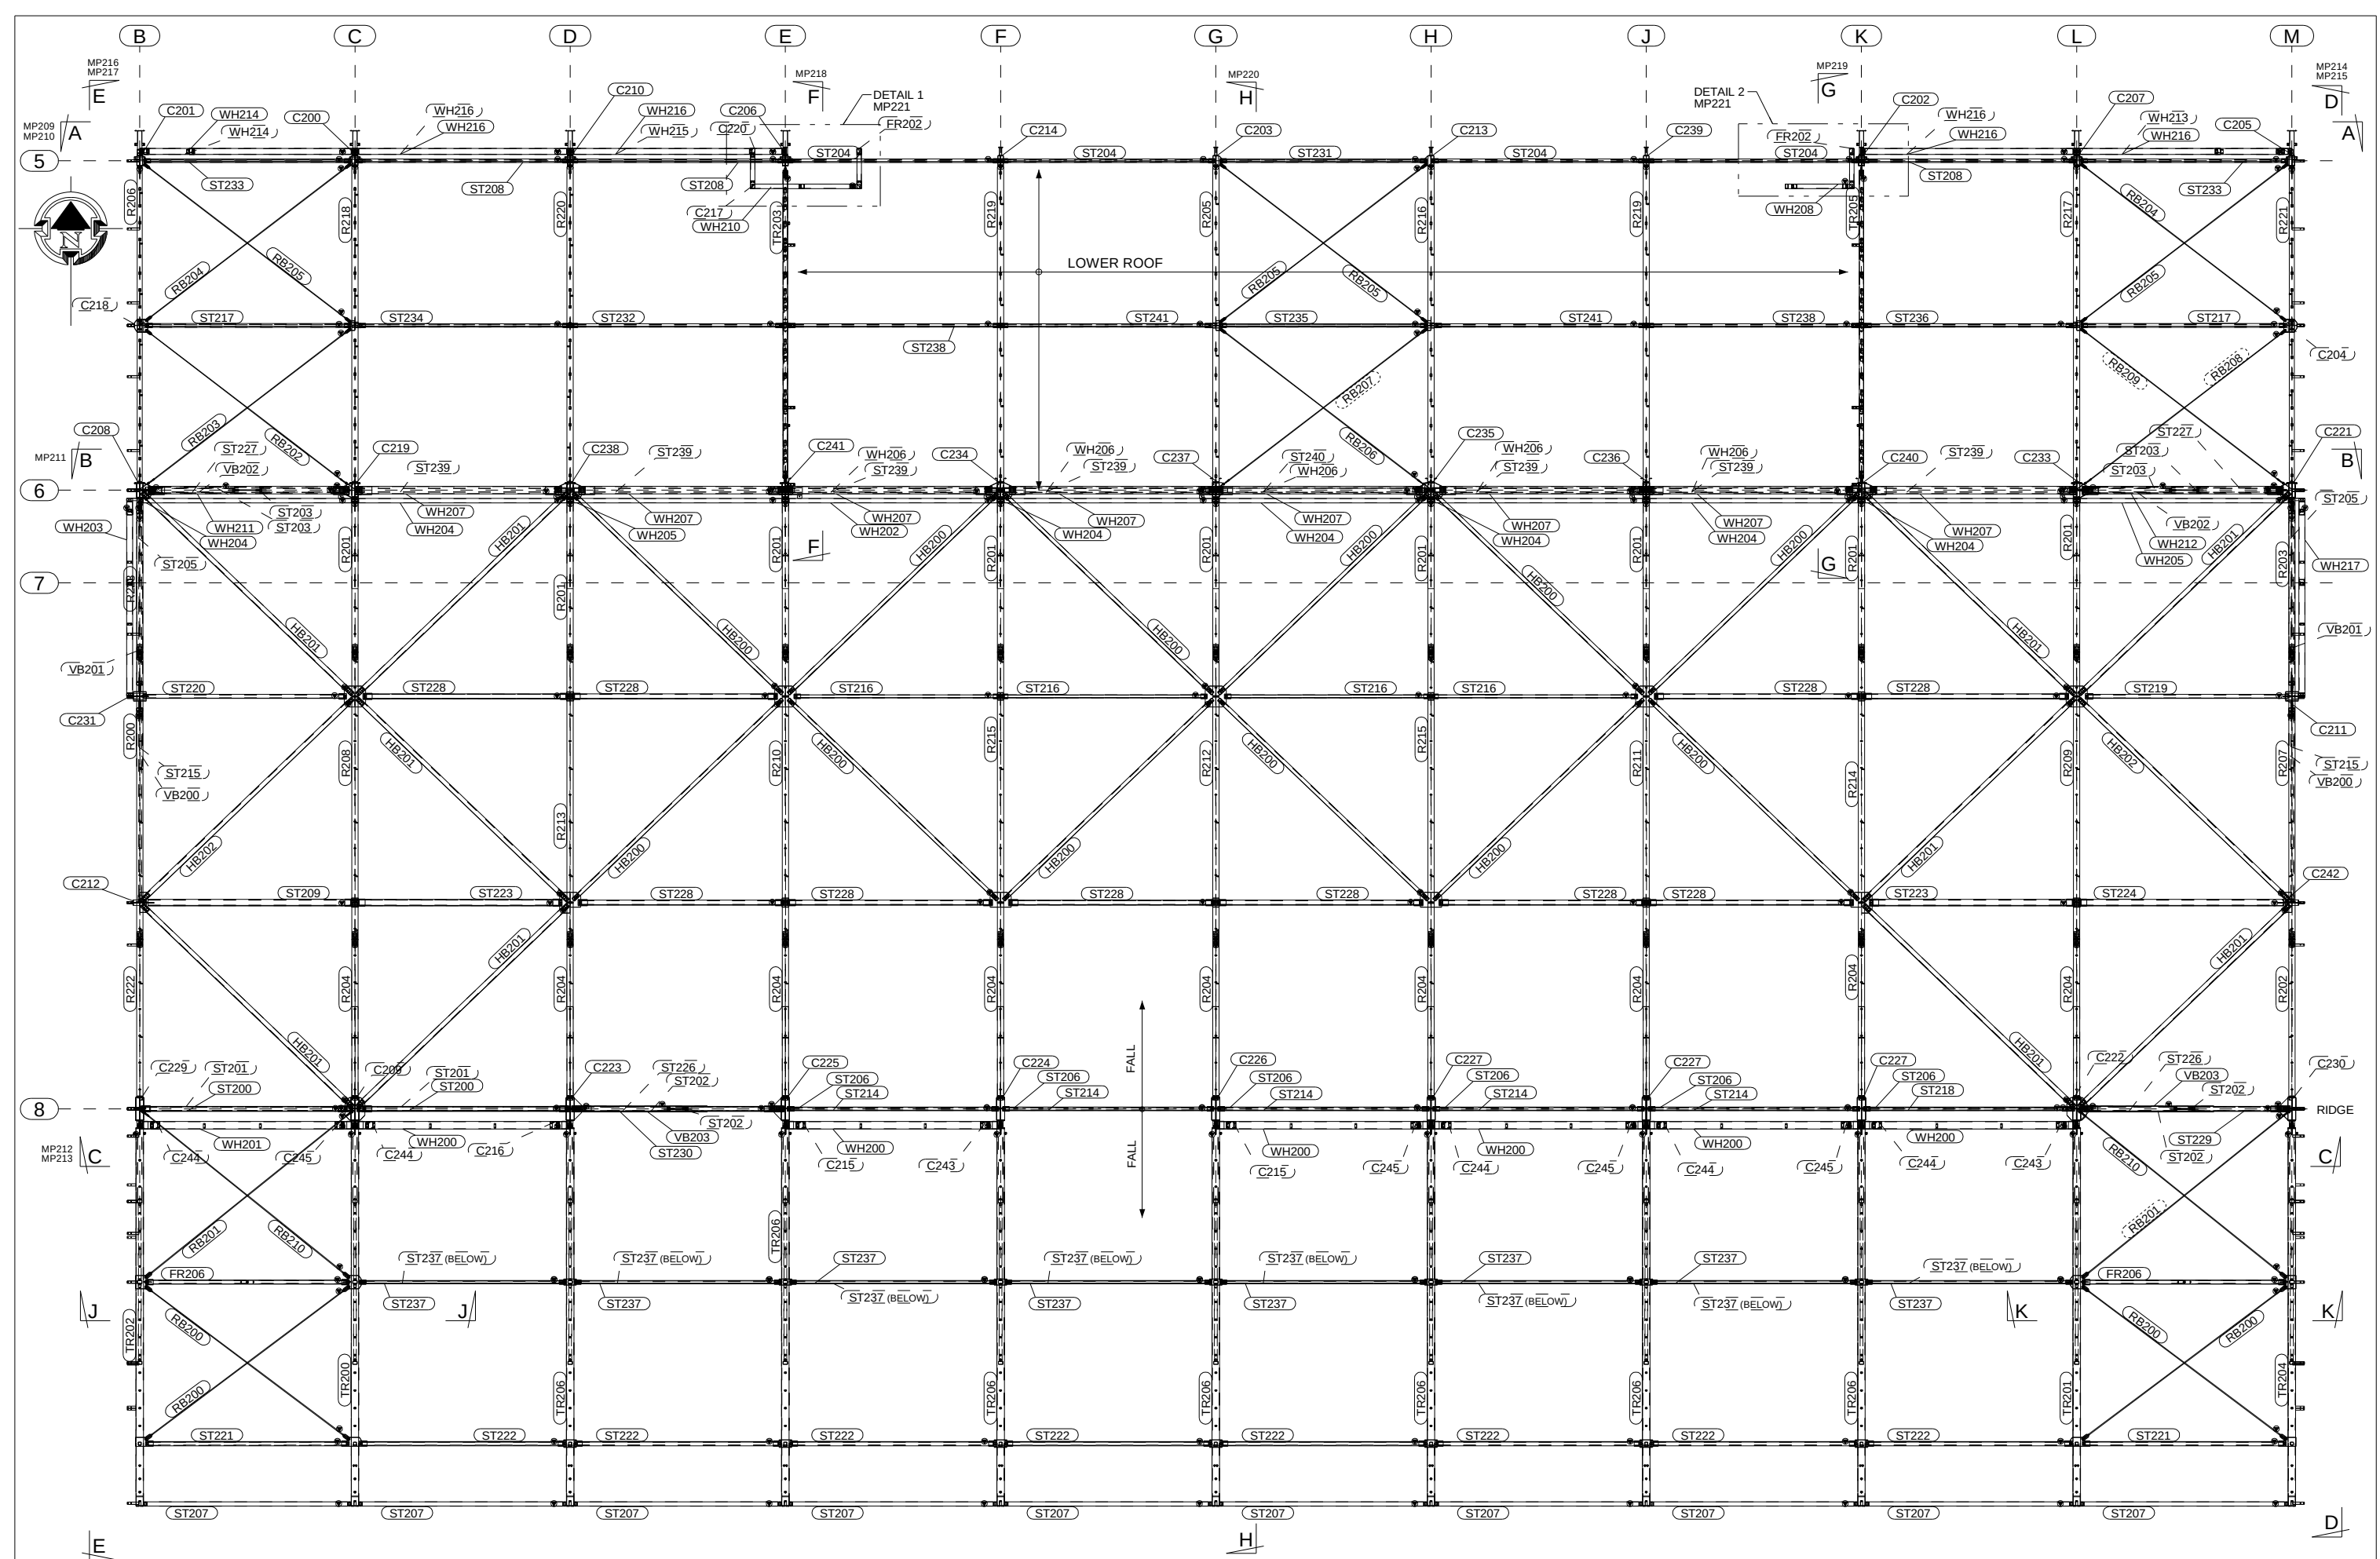

ERECTION NOTES:			
1.	INDICATES MARKED END OF MEMBER.		
2.	NUMBERS TO BE ERECTED WITH ASSEMBLY MARK AT THIS LOCATION.		
3.	ORIENTATE COLUMNS AS PER DIRECTION STAMPED AT BASE OF SHAFT.		
4.	FIN PLATES FOR BEAMS WILL BE ON THE NORTH OR WEST SIDE OF BEAM.		
5.	WH LINDS: IN DIRECT BEAMS TO SOUTH OR EAST SIDE OF FIN PLATES.		
6.	FIN PLATES FOR CHANNELS ARE ON THE INSIDE FACE OF WEB LIND.		
7.	ALL DAMAGES OR MARKS TO BE REPAIRED TO THE APPROPRIATE SURFACE TREATMENT AND PAINT SPECIFICATION.		
8.	ALL PURCHASE TO TOP OF ROOF LINE UNLESS NOTED OTHERWISE.		



STRUCTURAL
STEEL DETAILING
ABN 44 160 875 758

CONTACT Clayton Andrews
MOBILE +61 (0)468 585 215
EMAIL c.andrews@warlin.com.au
www.warlin.com.au

Project : EEROAD - BUILDING 2 GLENMORE ROAD, ROCKHAMPTON			
Client :			
Drawn: CPA	Checked: CPA	Date: 18.12.2014	Scale: 1:100

Description UPPER ROOF PLAN		Job No. WC_0074
Drawing No. MP201		Rev 0