


GRID	TOS RL	A1
C/5	+16.766	

MATERIAL LIST					
ITEM	QTY	SECTION	LENGTH	GRADE	MASS(kg)
C200	1	UB360*51	5751	300PLUS	292.1
m223	1	RHS250*150*6.0	969	C350	34.4
p204	1	FL25*200	380	300PLUS	14.9
p207	1	FL12*90	400	300PLUS	3.4
p219	6	FL10*90	332	300PLUS	14.0
p256	1	FL10*200	350	300PLUS	5.1
p261	1	FL10*90	350	300PLUS	2.5
p266	2	FL10*180	234	300PLUS	6.6
p307	2	FL10*90	234	300PLUS	2.9
p376	2	FL8*90	210	300PLUS	2.4
p380	5	FL8*75	214	300PLUS	5.0
p388	2	PLT8*180	210	300PLUS	4.6
p390	1	PLT10*290	330	300PLUS	7.2
p395	2	FL6*90	90	300PLUS	0.8
Total Mass (kg)					395.9

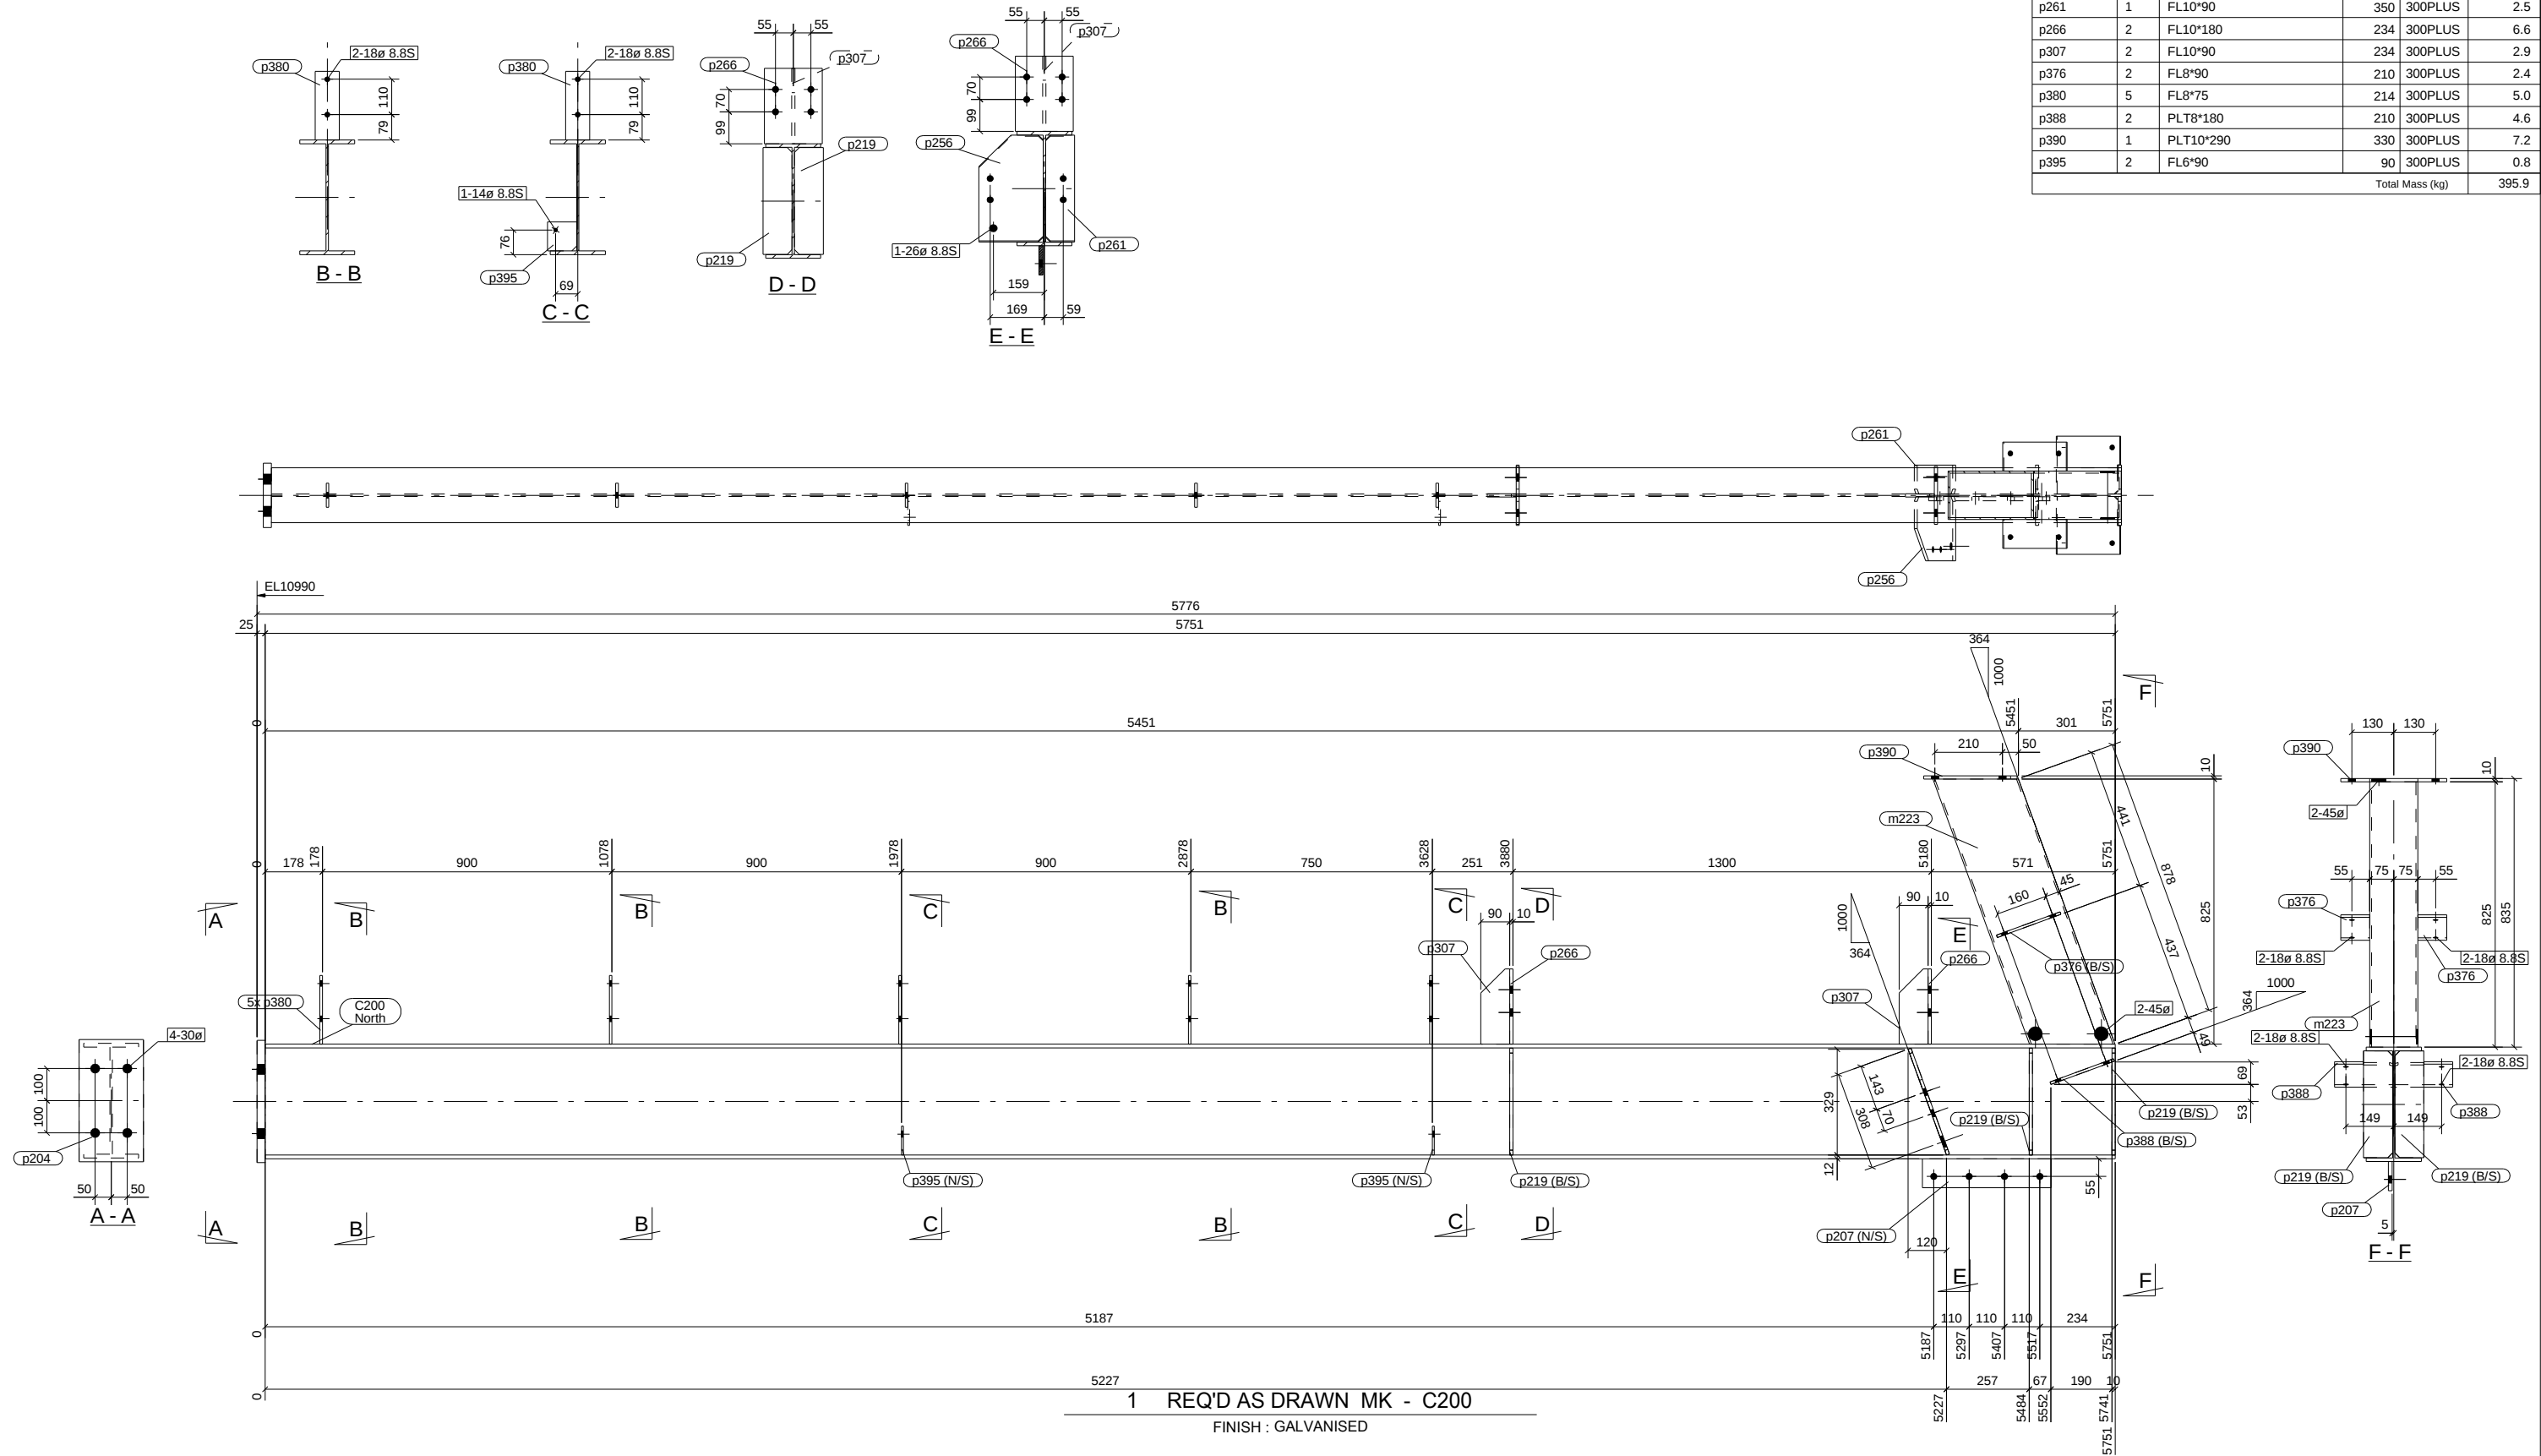

			GENERAL NOTES: 1. ⚠️NOTES MARK TO BE STAMPED THIS END. 2. HOLES 22Ø FOR 8.8S BOLTS U.N.O. 3. WELDS 6 CPW U.N.O. 4. BUTT WELDS TO BE FULL PENETRATION U.N.O. 5. ALL NOTCHES TO HAVE 11 mm RADIUS AT INTERNAL CORNERS. 6. NO PAINT WITHIN 75mm OF 8.8S BOLTS AND SITE WELDS. 7. PAINT AS PER SPECIFICATION. 8. GALVANISED MEMBERS TO HAVE ADEQUATE VENT AND DRAIN HOLES.									
0	ISSUED FOR FABRICATION	22.01.2015	CA									
A	ISSUED FOR APPROVAL	21.12.2014	CA									
Rev	Revision Details	Date	Drawn									

		STRUCTURAL STEEL DETAILING ABN 44 160 875 758		CONTACT Clayton Andrews MOBILE +61 (0)468 585 215 EMAIL c.andrews@warlin.com.au www.warlin.com.au	
--	--	---	--	--	--

Project : EEROD - BUILDING 2 GLENMORE ROAD, ROCKHAMPTON		Description COLUMN		Job No. WC_0074
Client :		Drawing No. C200		Rev 0
Drawn: CPA	Checked: CPA	Date: 18.12.2014	Scale: 1:10	