


GRID	TOS RL	A1
C/6-5	+20.632	

MATERIAL LIST					
ITEM	QTY	SECTION	LENGTH	GRADE	MASS(kg)
R218	1	UB530*82	11409	300PLUS	940.4
p257	1	FL10*200	350	300PLUS	5.5
p279	2	FL10*100	326	300PLUS	5.1
p281	2	FL10*100	163	300PLUS	2.5
p290	1	FL10*150	200	300PLUS	2.4
p375	19	FL8*75	245	300PLUS	21.9
p395	6	FL6*90	90	300PLUS	2.3
Total Mass (kg)					980.0

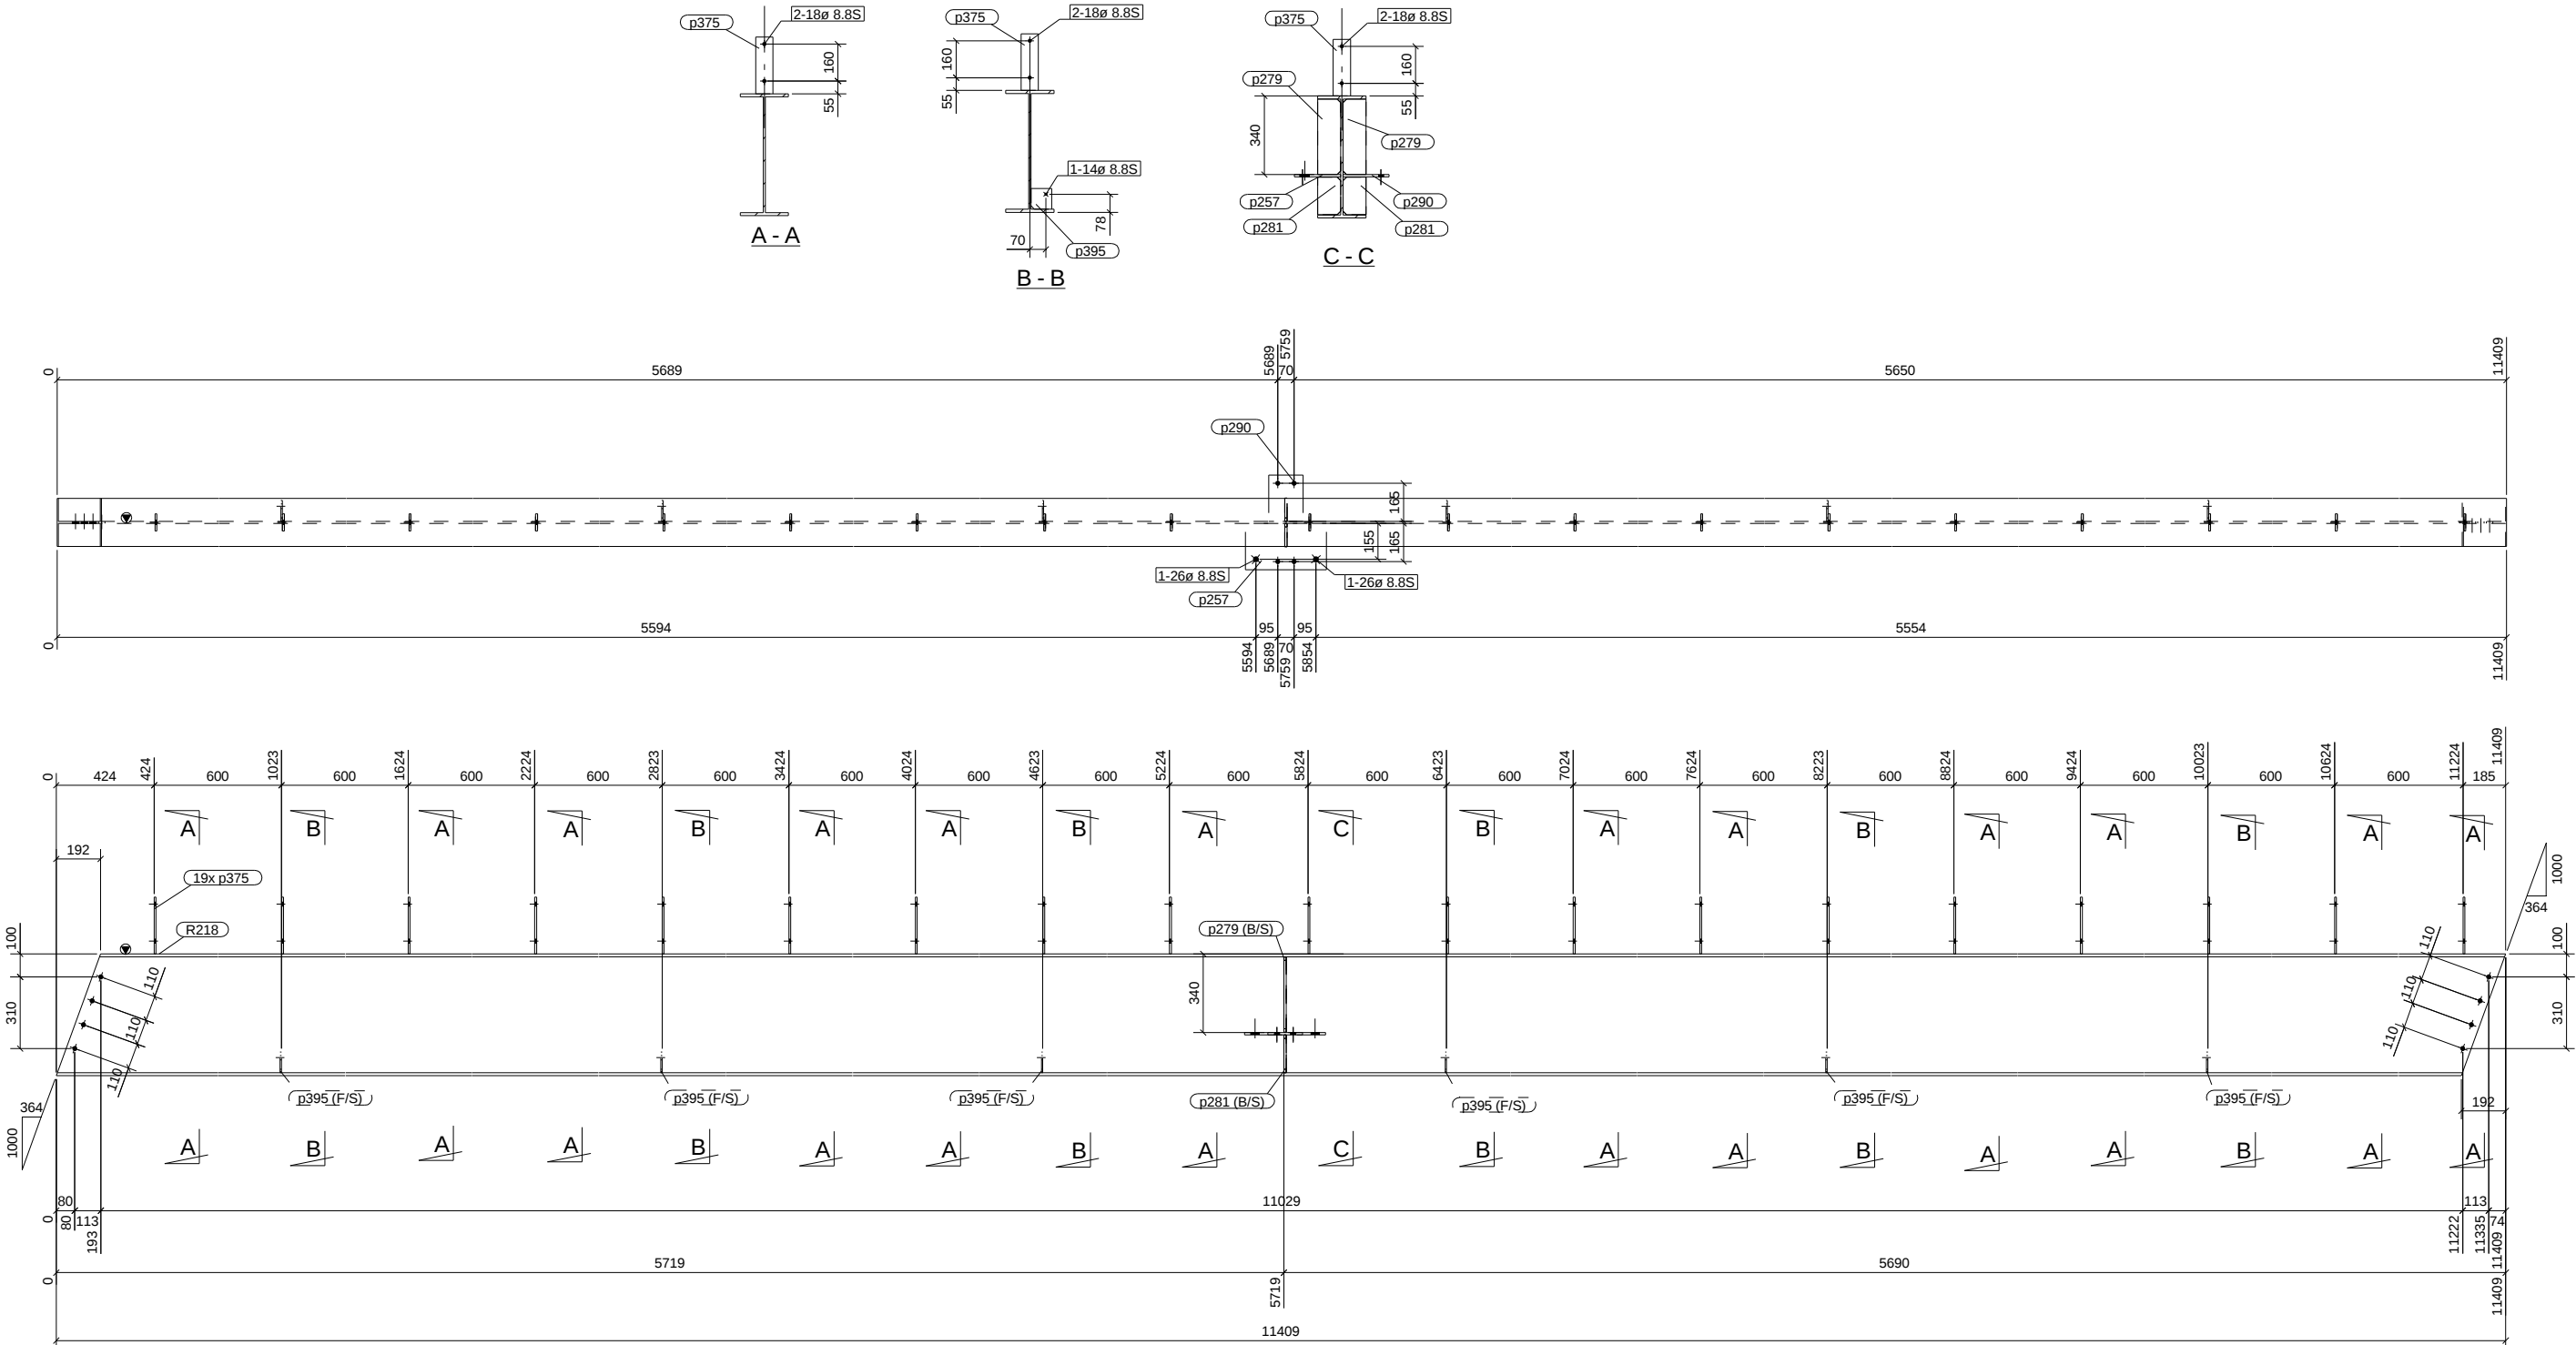

1 REQ'D AS DRAWN MK - R218
FINISH : GALVANISED

			GENERAL NOTES: 1. ① DENOTES MARK TO BE STAMPED THIS END. 2. HOLES 220 FOR 8.8S BOLTS U.N.O. 3. WELDS 6 CFW U.N.O. 4. BUTT WELDS TO BE FULL PENETRATION U.N.O. 5. ALL NOTCHES TO HAVE 11mm RADIUS AT INTERNAL CORNERS. 6. NO PAINT WITHIN 75mm OF 8.8T BOLTS AND SITE WELDS. 7. PAINT AS PER SPECIFICATION. 8. GALVANISED MEMBERS TO HAVE ADEQUATE VENT AND DRAIN HOLES.			 WARLIN CONSULTANTS PTY LTD STRUCTURAL STEEL DETAILING ABN 44 160 875 758 CONTACT Clayton Andrews MOBILE +61 (0)468 585 215 EMAIL c.andrews@warlin.com.au www.warlin.com.au										Project : EEROAD - BUILDING 2 GLENMORE ROAD, ROCKHAMPTON		Description RAFTER		Job No. WC_0074	
0	ISSUED FOR FABRICATION		22.01.2015	CA											Client :		Drawing No. R218		Rev 0		
A	ISSUED FOR APPROVAL		21.12.2014	CA											Drawn: CPA Checked: CPA Date: 18.12.2014 Scale: 1:15						
Rev	Revision Details		Date	Drawn																	